




NORTH ELEVATION

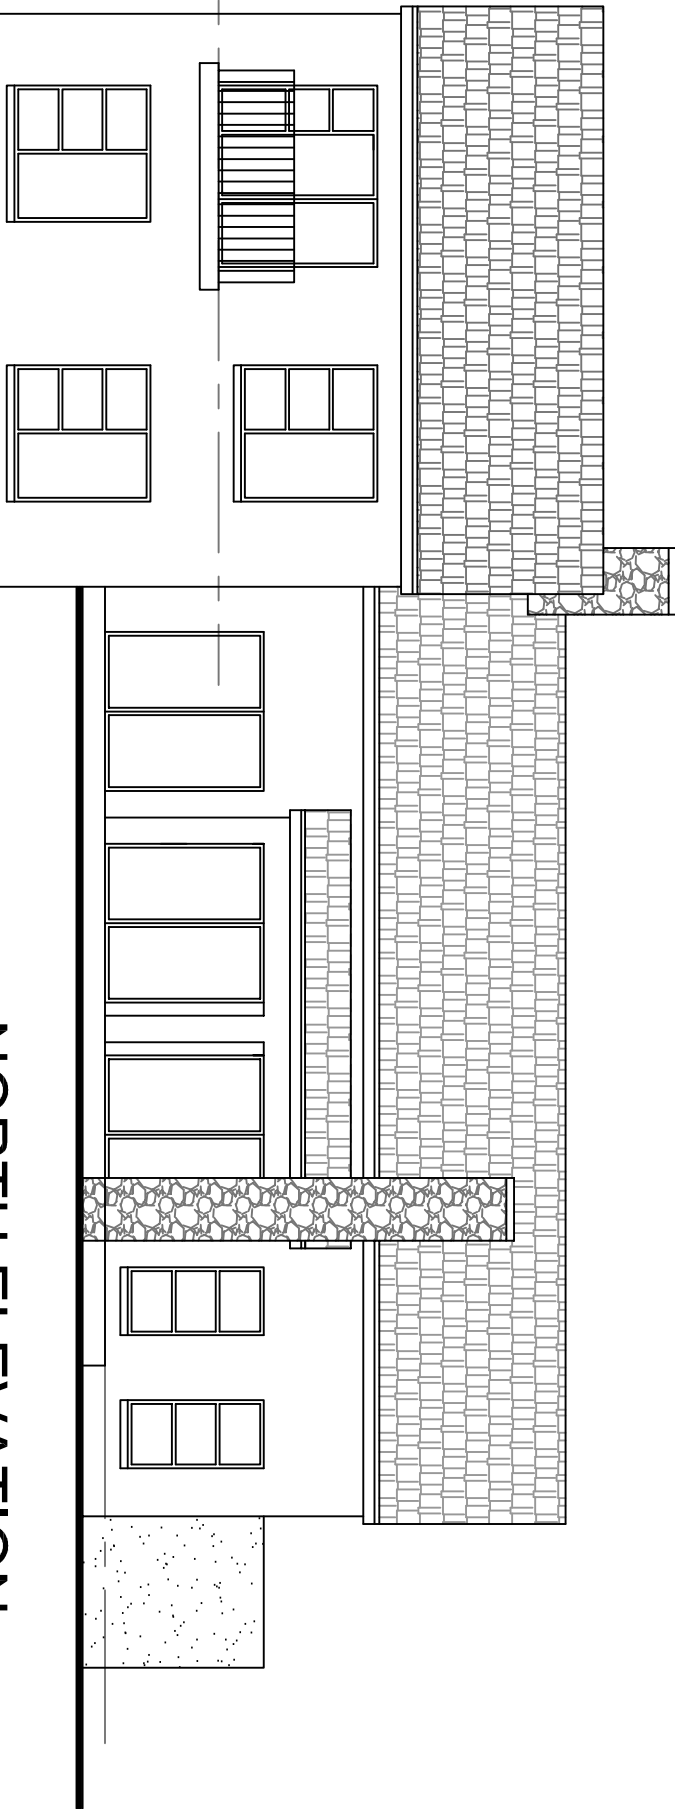

SOUTH ELEVATION

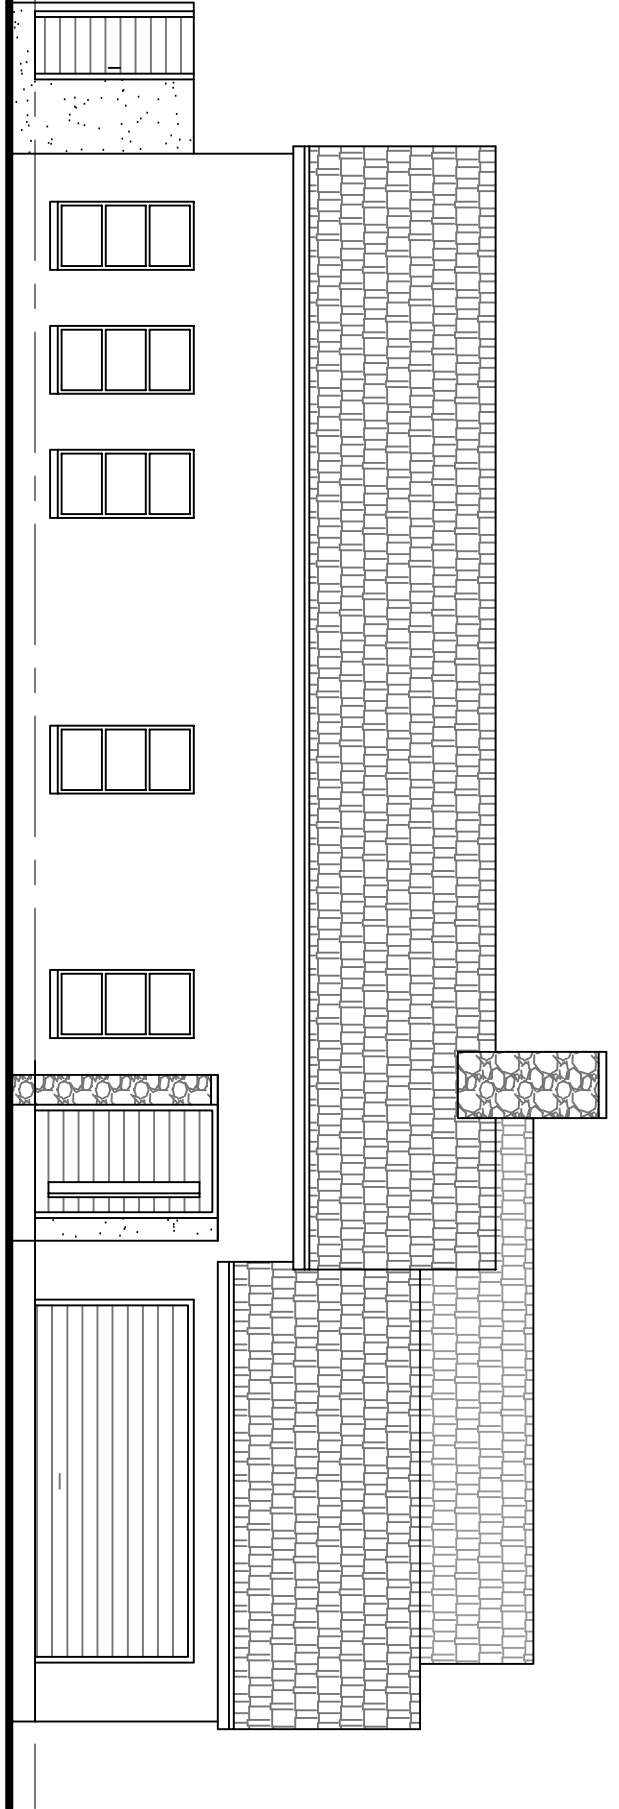

GROENKLOOF RIDGE, GEORGE - TYPE B

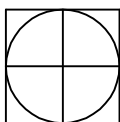

DECEMBER 2010 - PAGE 3 OF 3
J WEST ARCHITECT (TEL 084 302 7728)

