


GROUND FLOOR PLAN

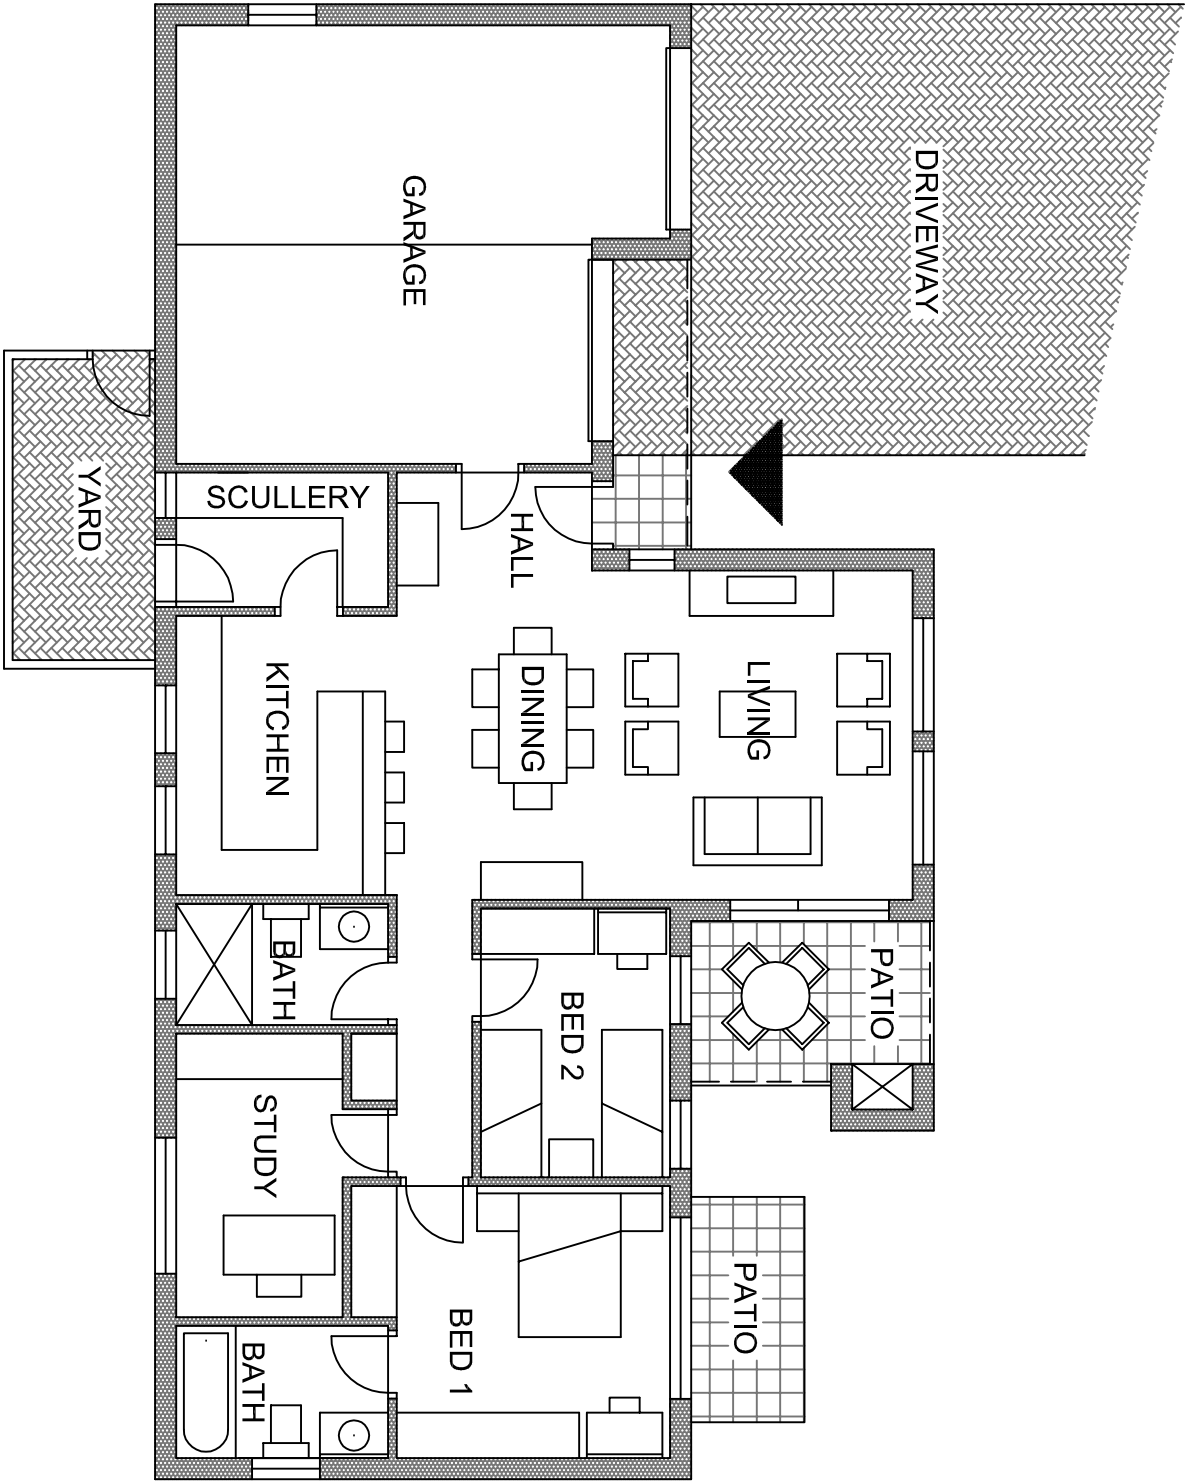

GROENKLOOF RIDGE, GEORGE - TYPE C



NORTH - DECEMBER 2010 - PAGE 1 OF 3

J WEST ARCHITECT (TEL 084 302 7728)

0 1 2 3 4 5 6 7 8 9 10m