


# ROOF PLAN

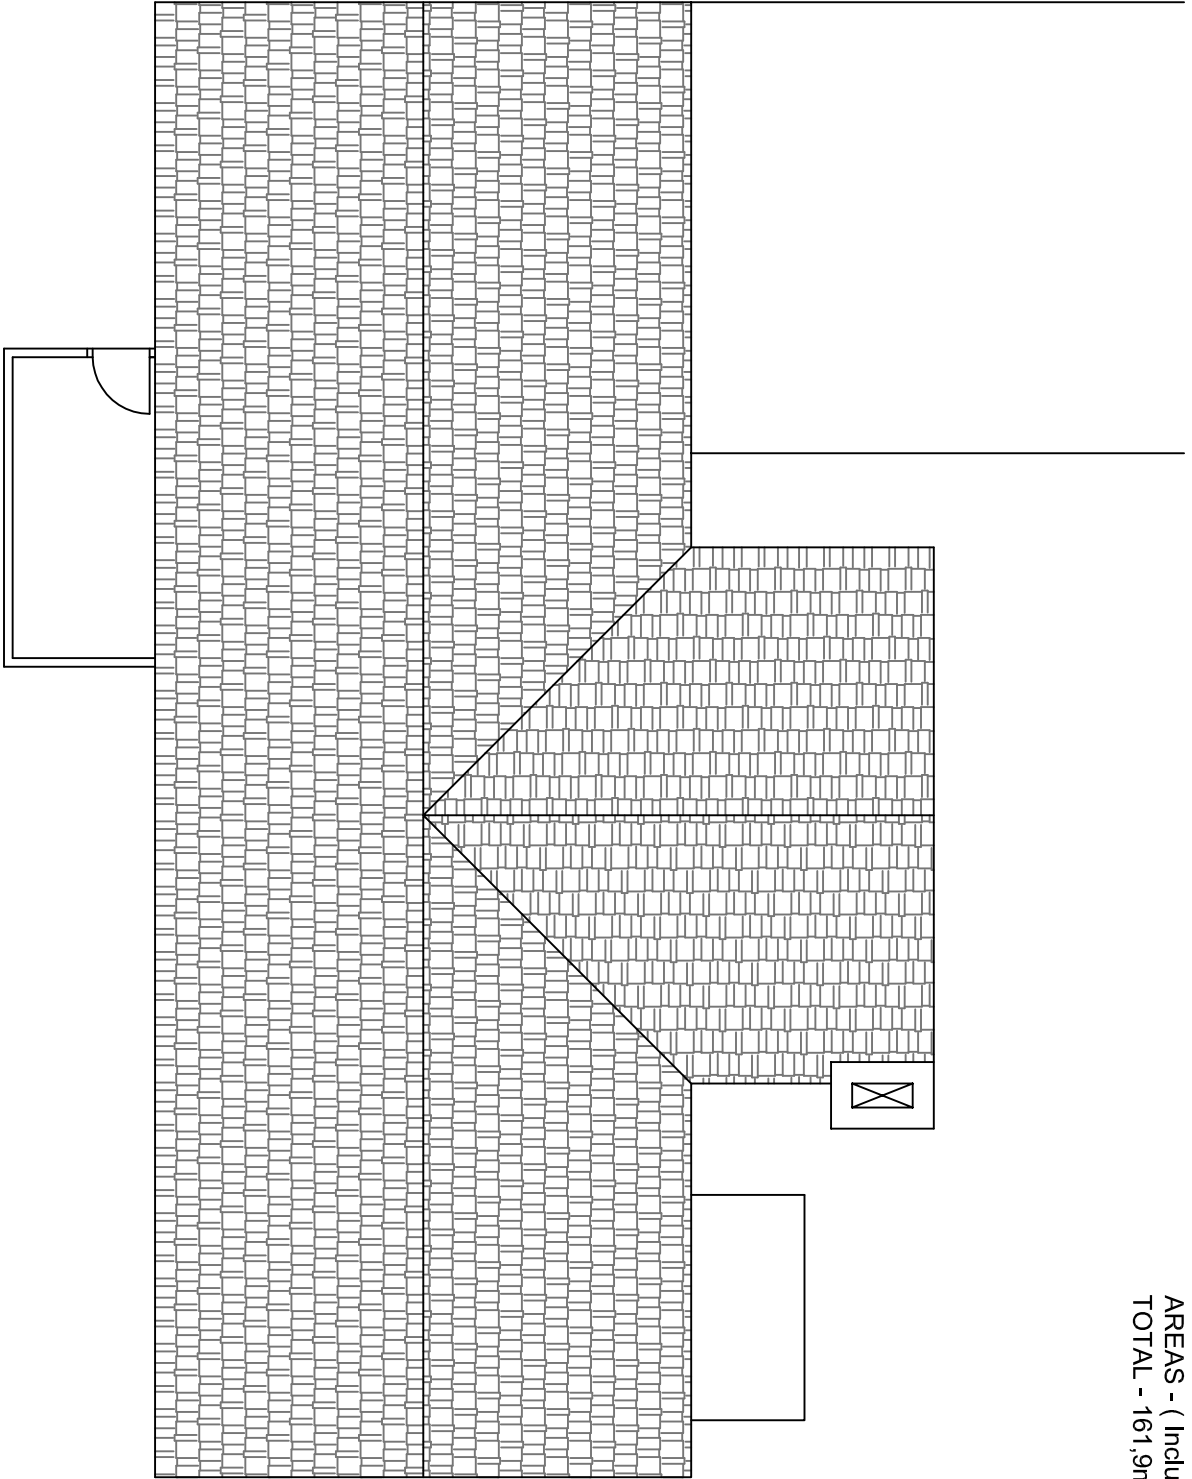

AREAS - ( Including external covered areas ) :  
TOTAL - 161,9m<sup>2</sup>

## GROENKLOOF RIDGE, GEORGE - TYPE C



NORTH - DECEMBER 2010 - PAGE 2 OF 3  
J WEST ARCHITECT ( TEL 084 302 7728 )

