



SECTION

SOUTH ELEVATION

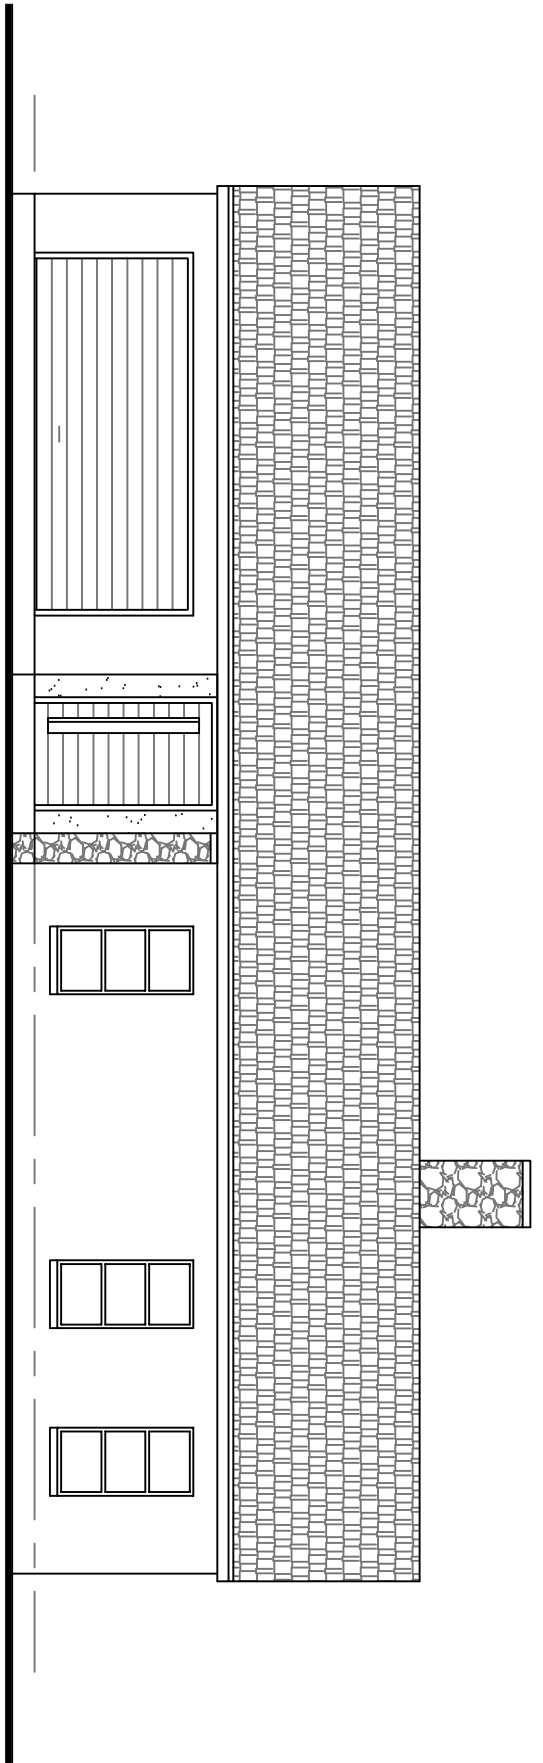

GROENKLOOF RIDGE, GEORGE - TYPE D

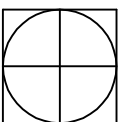

DECEMBER 2010 - PAGE 3 OF 4  
 J WEST ARCHITECT ( TEL 084 302 7728 )

