




EAST ELEVATION

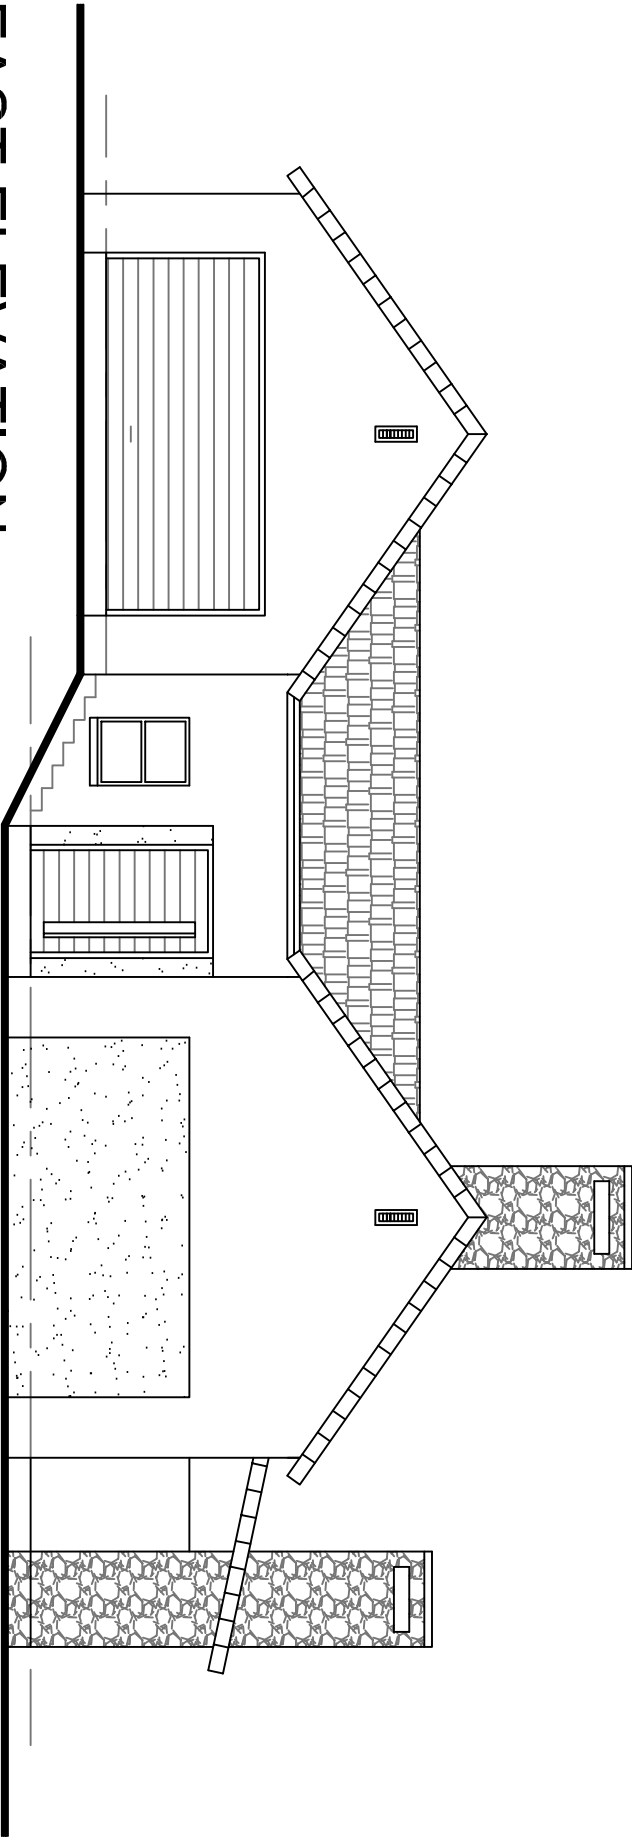

NORTH ELEVATION

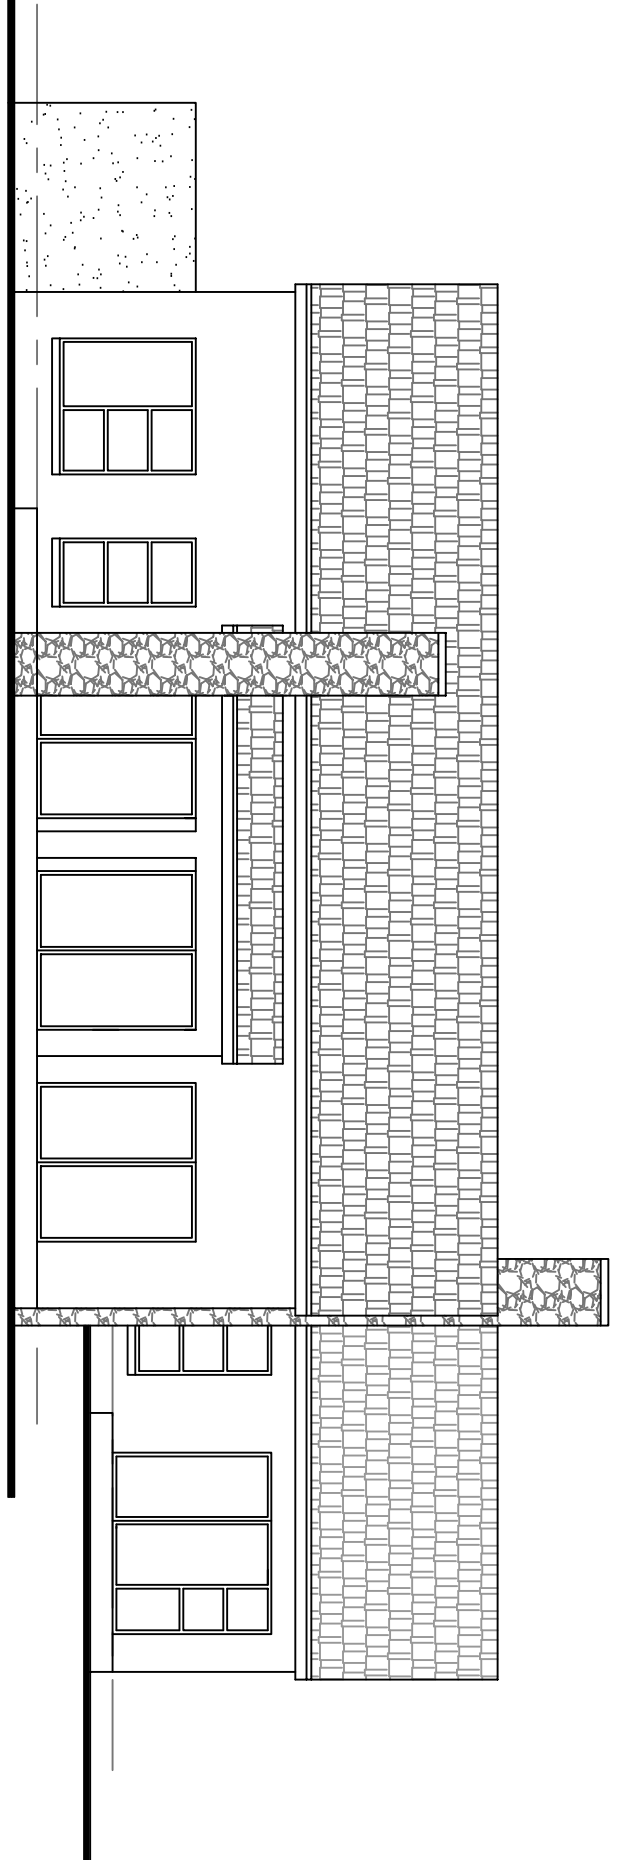

GROENKLOOF RIDGE, GEORGE - TYPE F (e mirror)

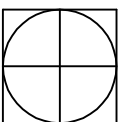

DECEMBER 2010 - PAGE 3 OF 3  
 J WEST ARCHITECT ( TEL 084 302 7728 )

