



AREAS - (Including external covered areas) :
TOTAL - 220,6m2

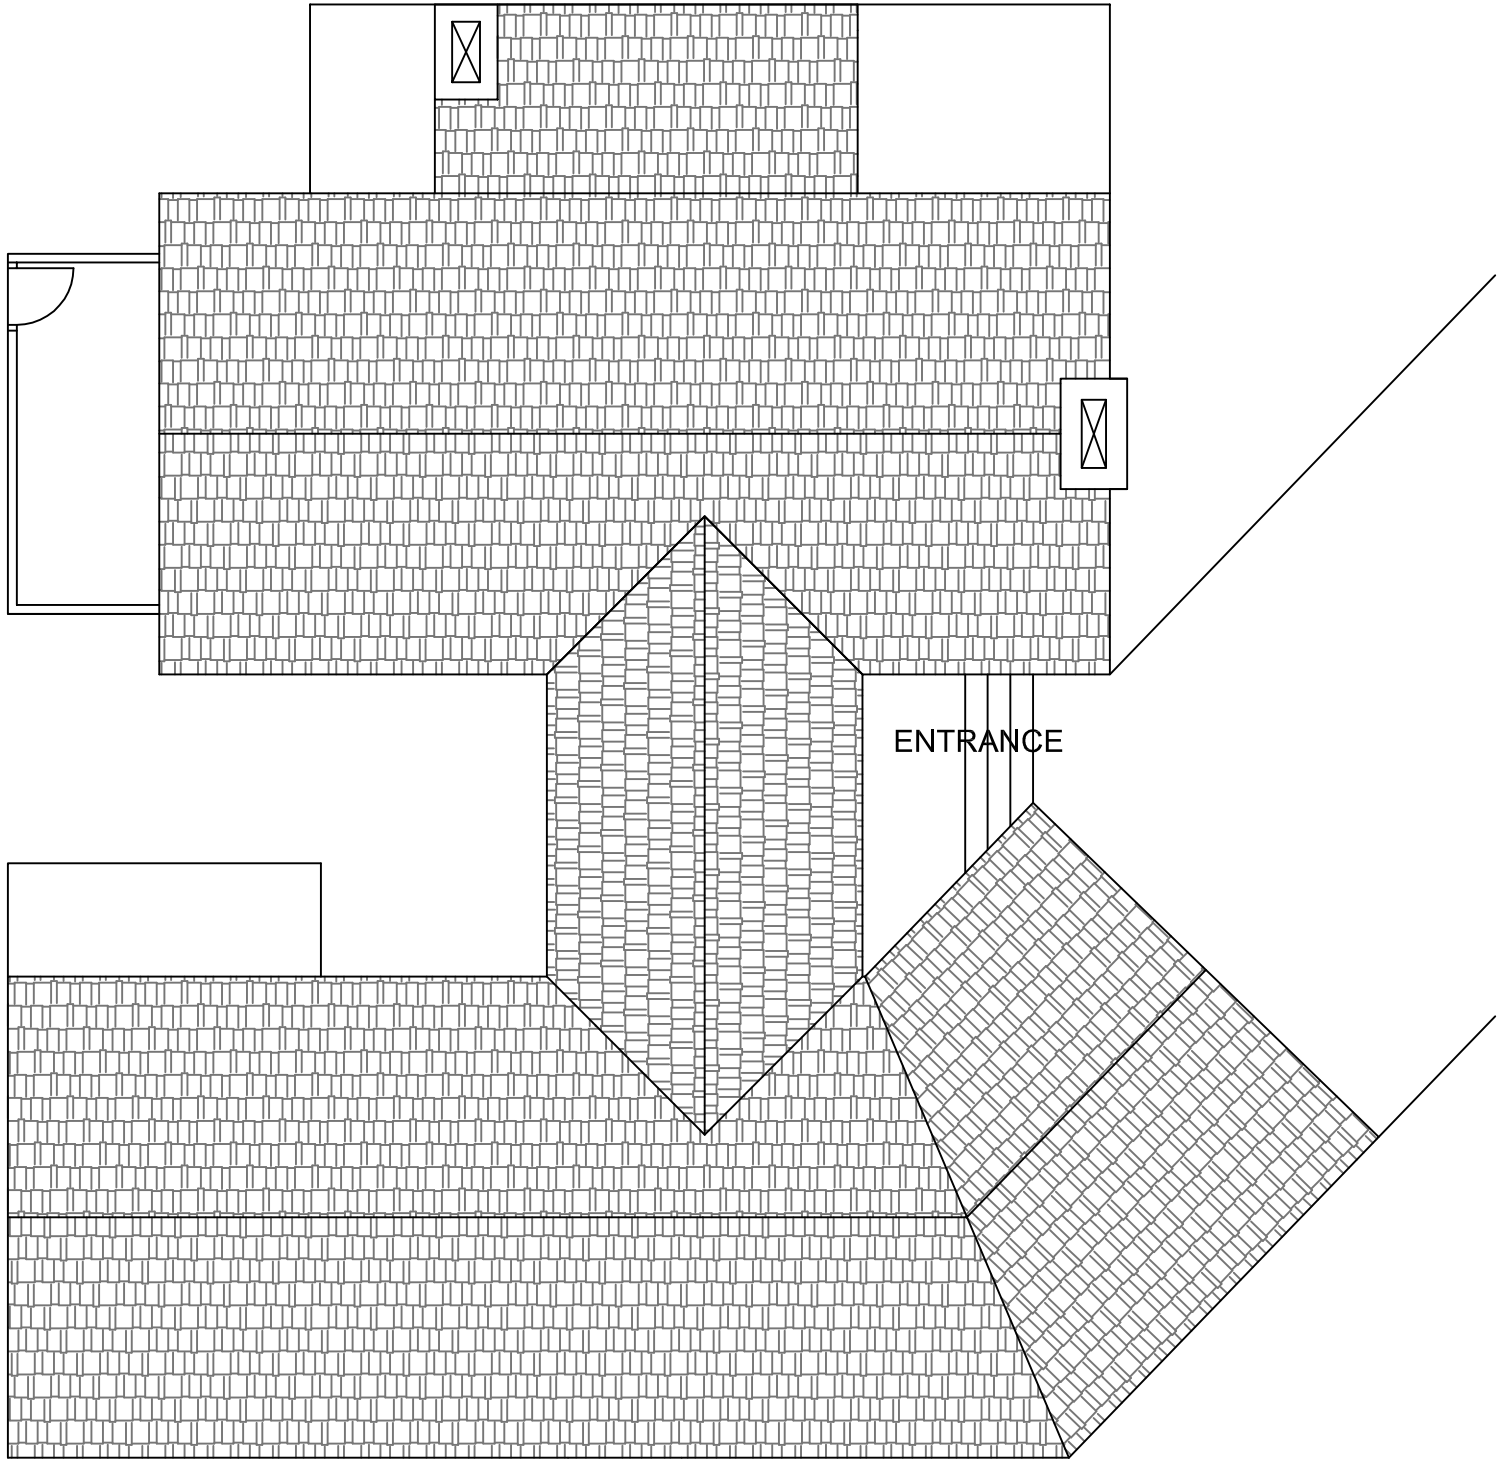

ROOF PLAN

GROENKLOOF RIDGE, GEORGE - TYPE H

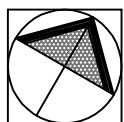

NORTH - DECEMBER 2010 - PAGE 2 OF 3
J WEST ARCHITECT (TEL 084 302 7728)

