




EAST ELEVATION

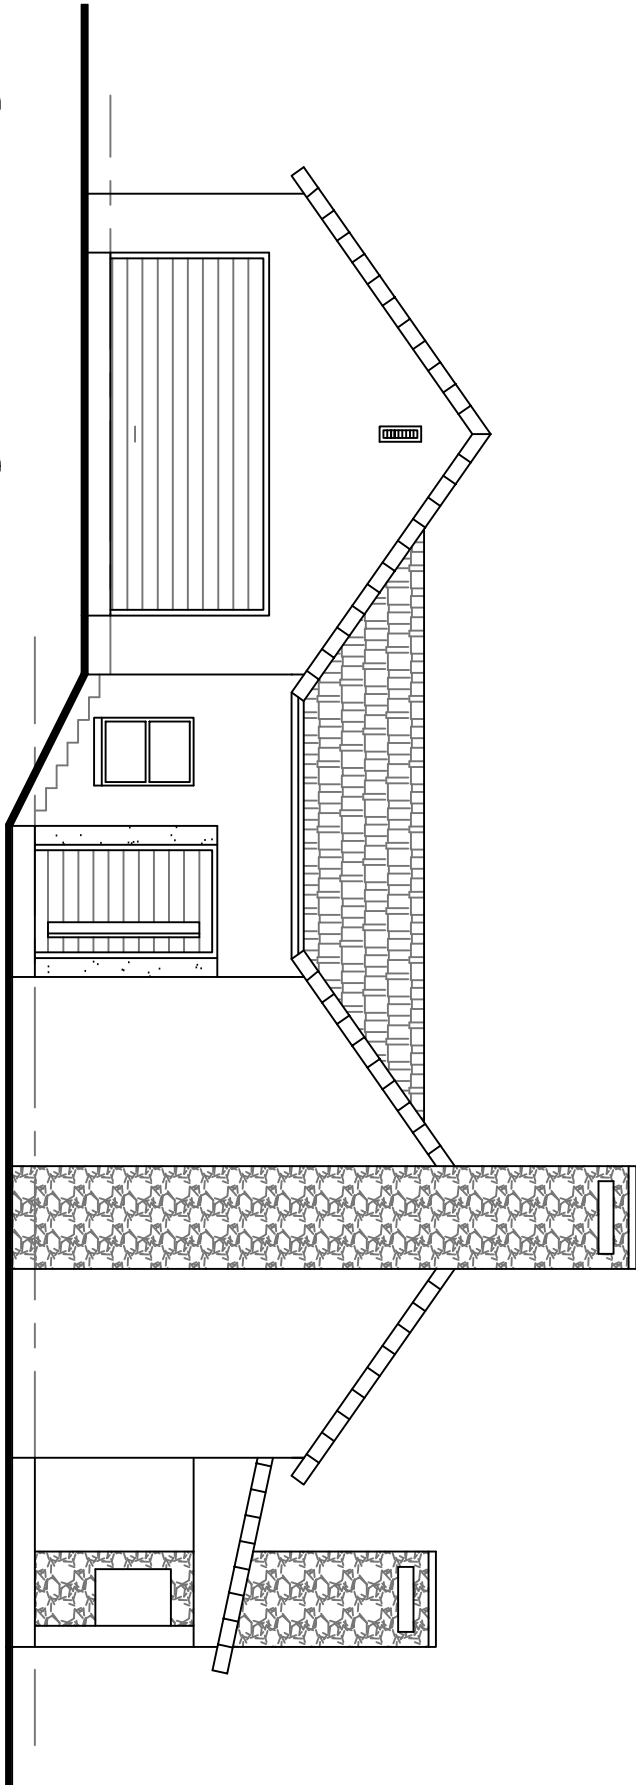

NORTH ELEVATION

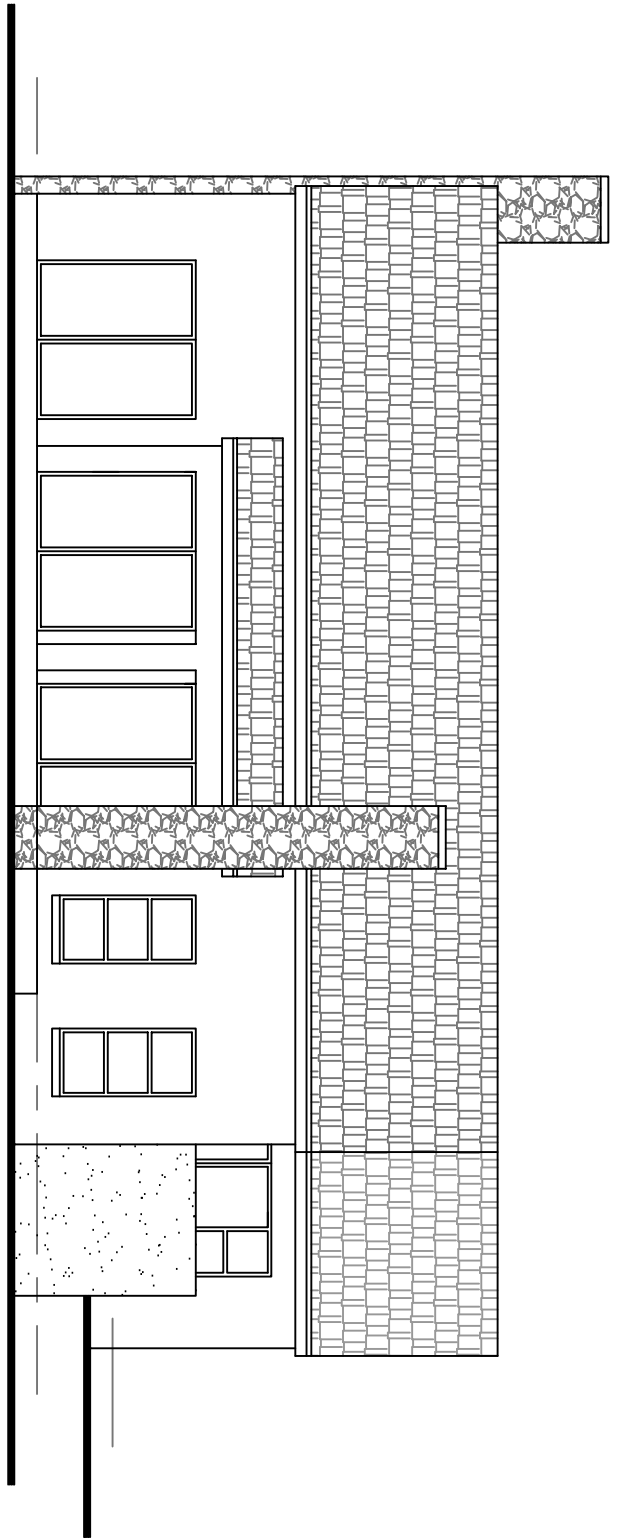

GROENKLOOF RIDGE, GEORGE - TYPE J

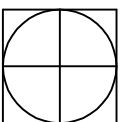

DECEMBER 2010 - PAGE 3 OF 3
J WEST ARCHITECT (TEL 084 302 7728)

0 1 2 3 4 5 6 7 8 9 10m