




# NORTH ELEVATION

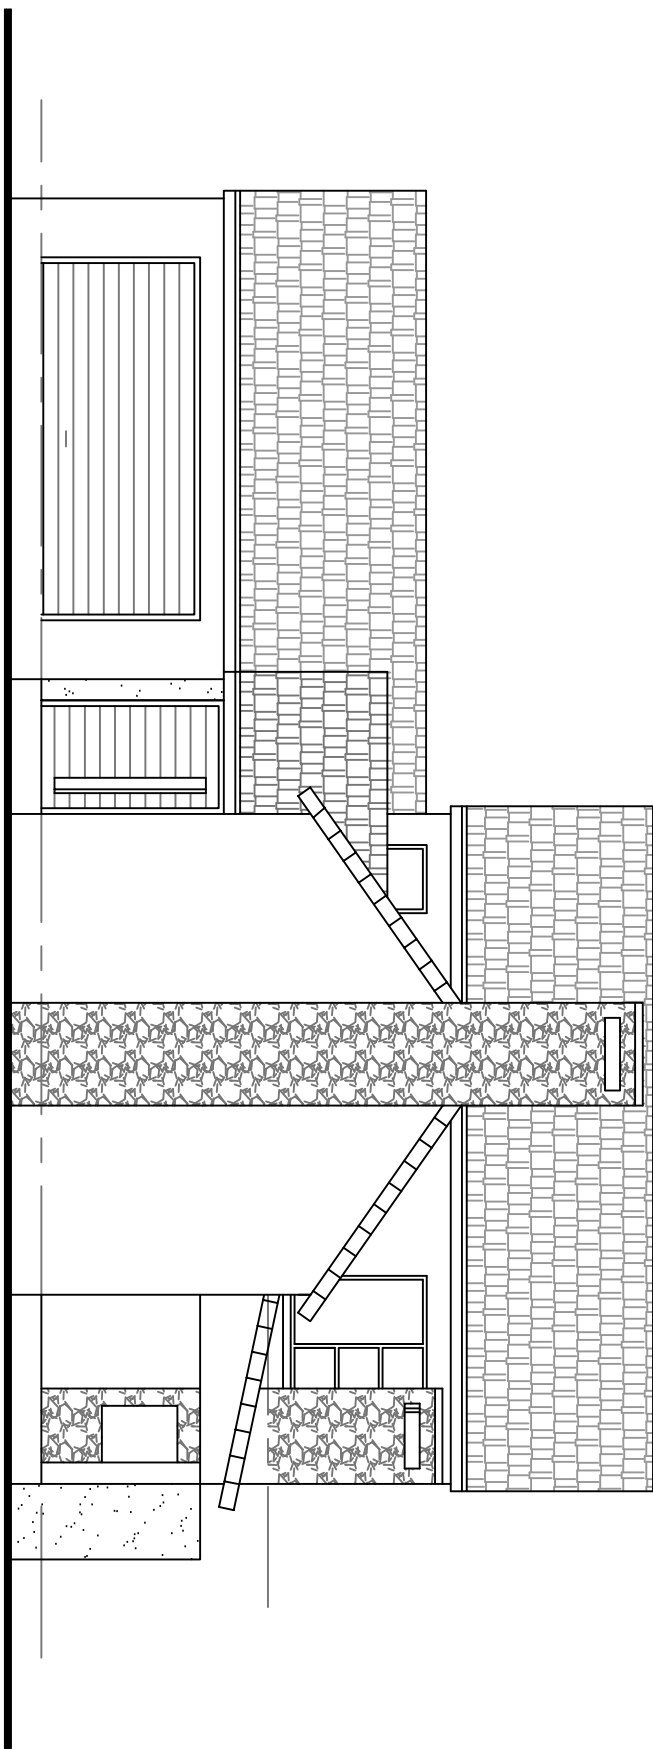

# WEST ELEVATION

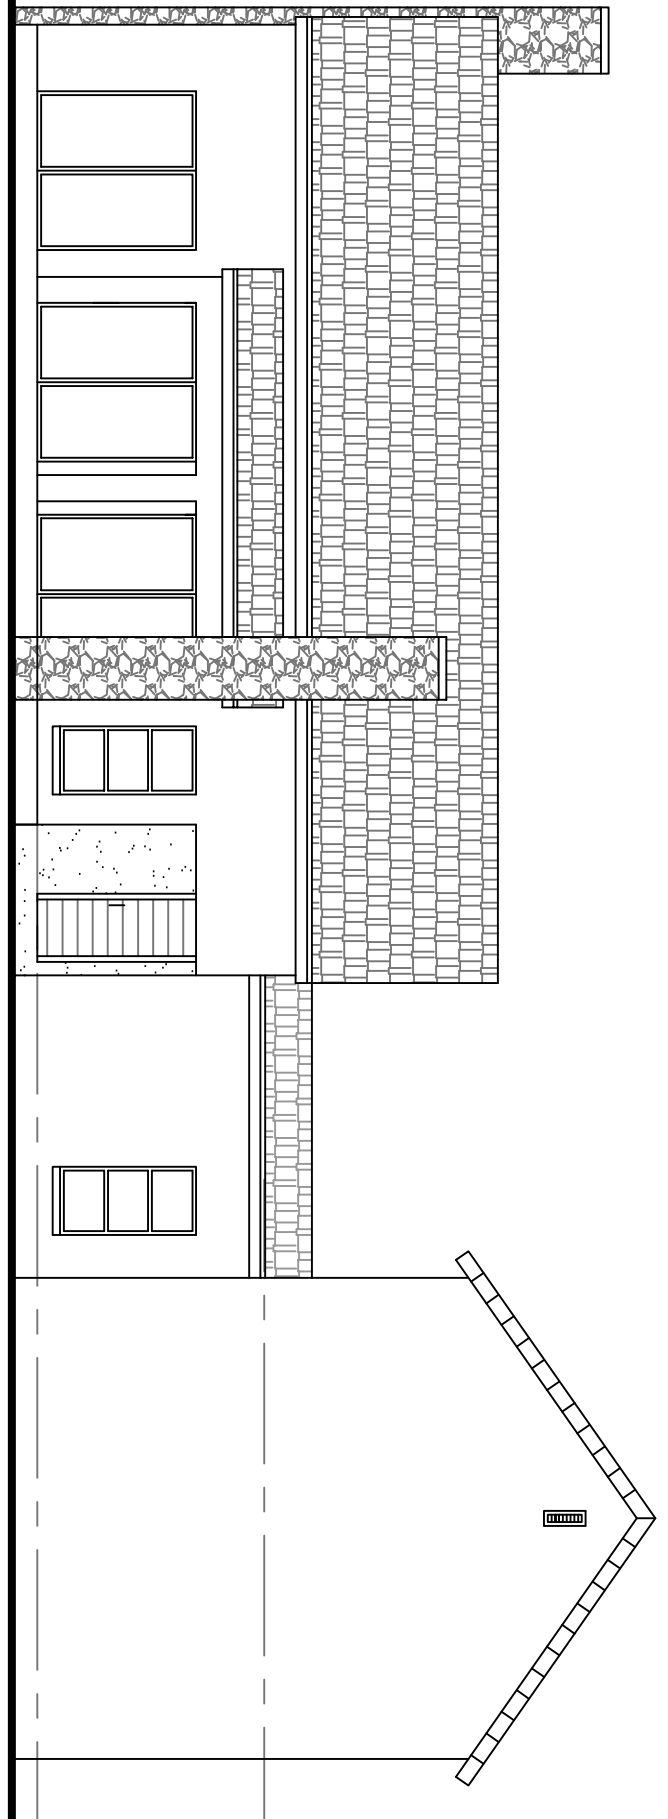

## GROENKLOOF RIDGE, GEORGE - TYPE K

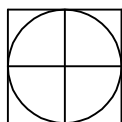

DECEMBER 2010 - PAGE 3 OF 3  
J WEST ARCHITECT ( TEL 084 302 7728 )

0 1 2 3 4 5 6 7 8 9 10m

