


GROUND FLOOR PLAN

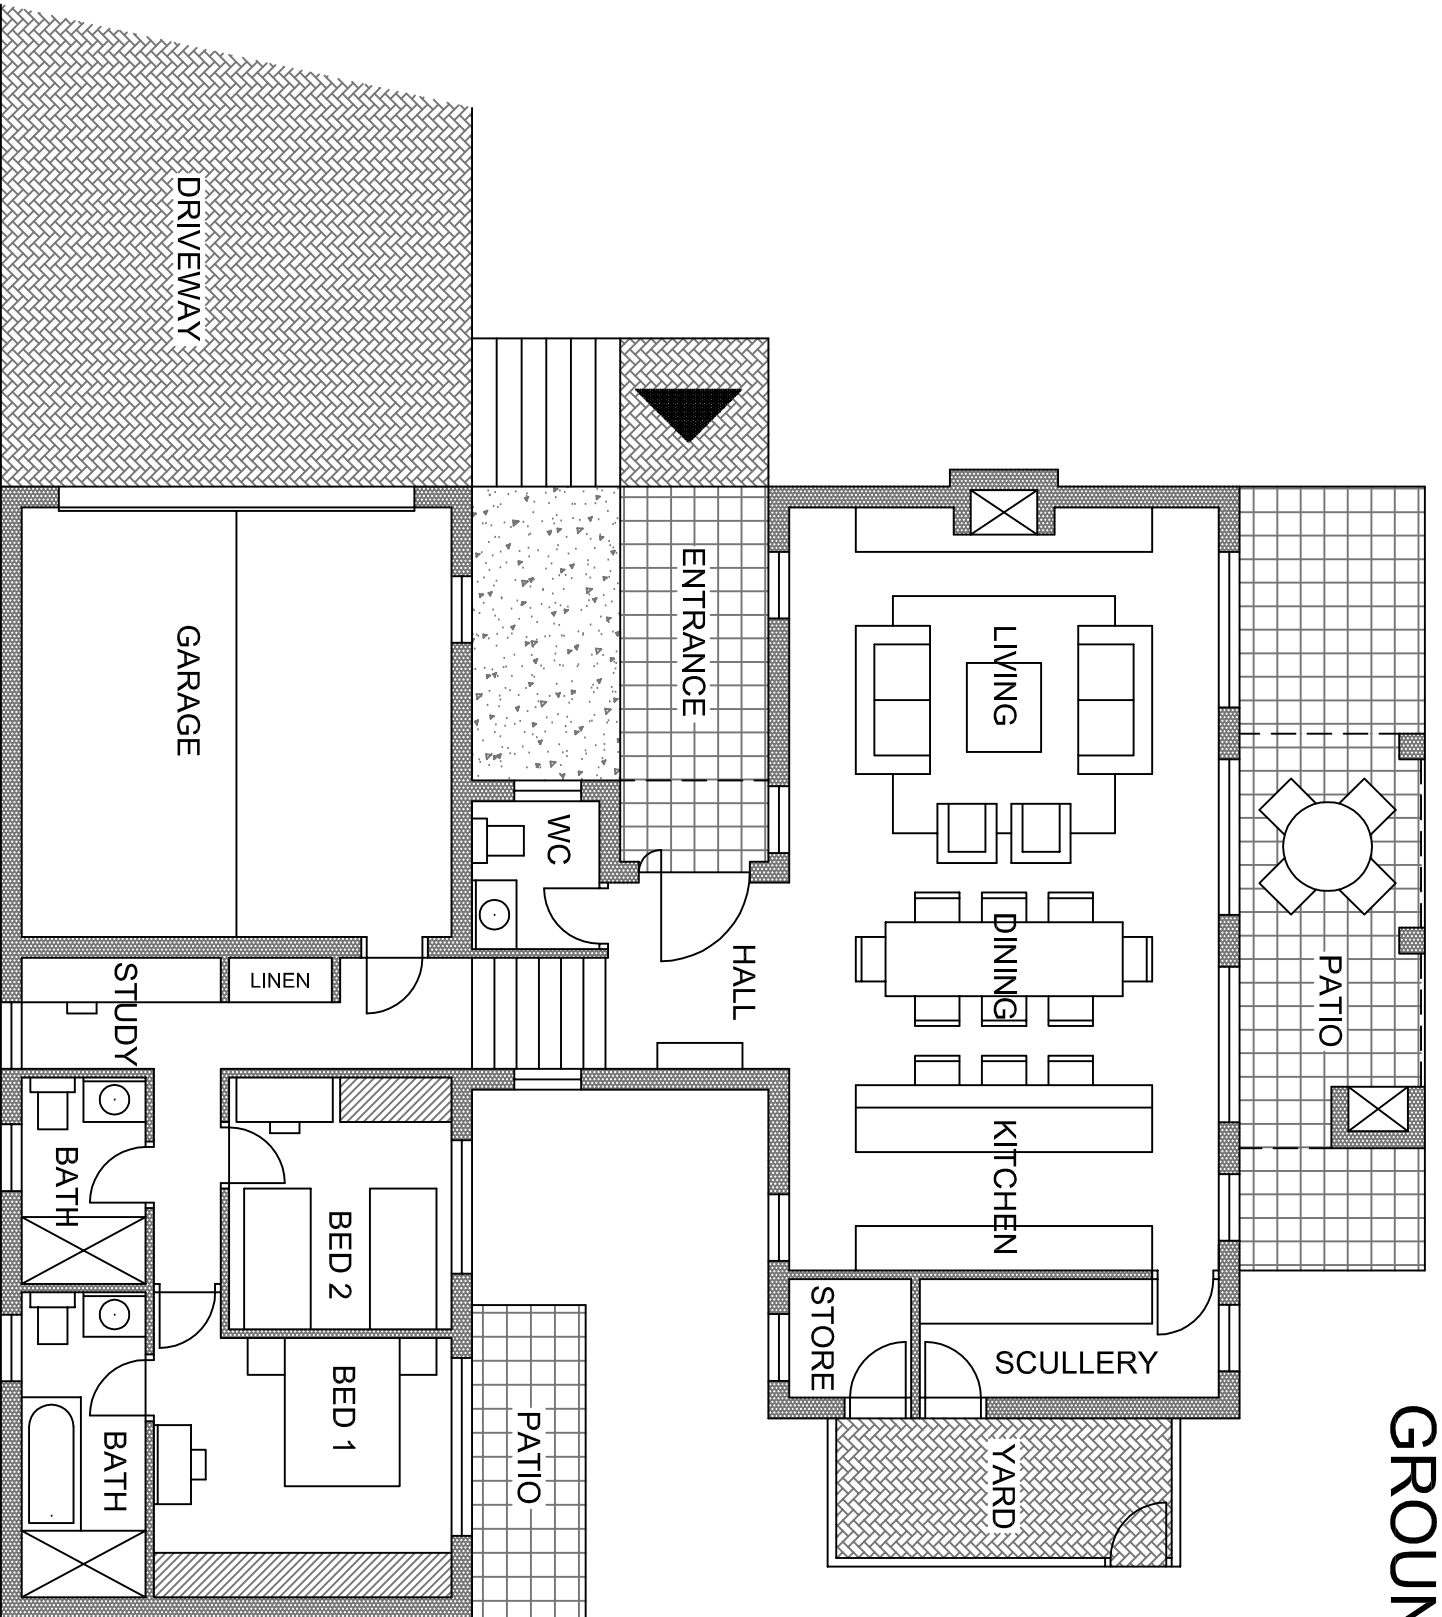

GROENKLOOF RIDGE, GEORGE - TYPE L



NORTH - DECEMBER 2010 - PAGE 1 OF 3

J WEST ARCHITECT (TEL 084 302 7728)

