

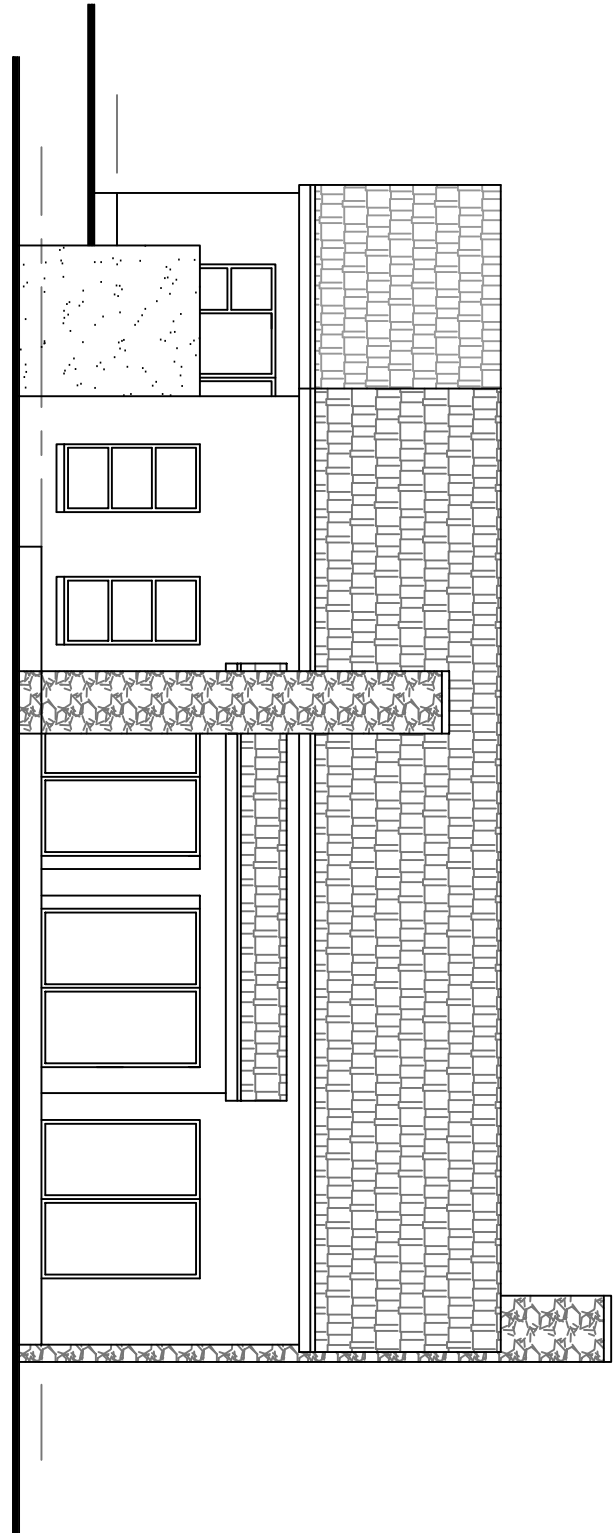


WEST ELEVATION

NORTH ELEVATION

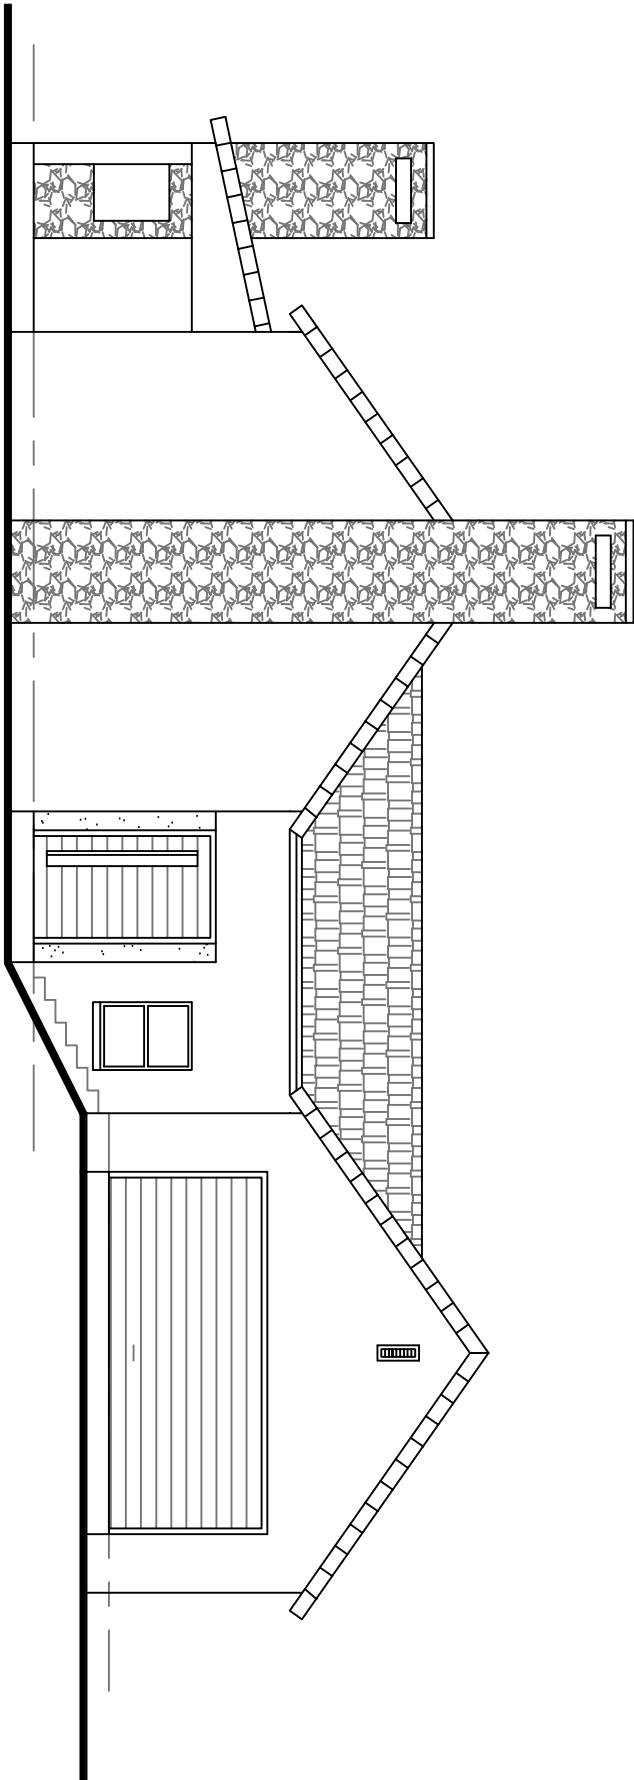

GROENKLOOF RIDGE, GEORGE - TYPE L

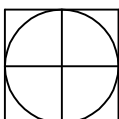

DECEMBER 2010 - PAGE 3 OF 3
J WEST ARCHITECT (TEL 084 302 7728)

